


**WALKWAY/RAMP SECTION "A"**

SCALE: 1/2" = 1'-0"

WALKWAY/RAMP MAXIMUM SLOPE 1:12 WITH  
LEVEL LANDING EVERY 30" [0.762m]  
DROP IN ELEVATION

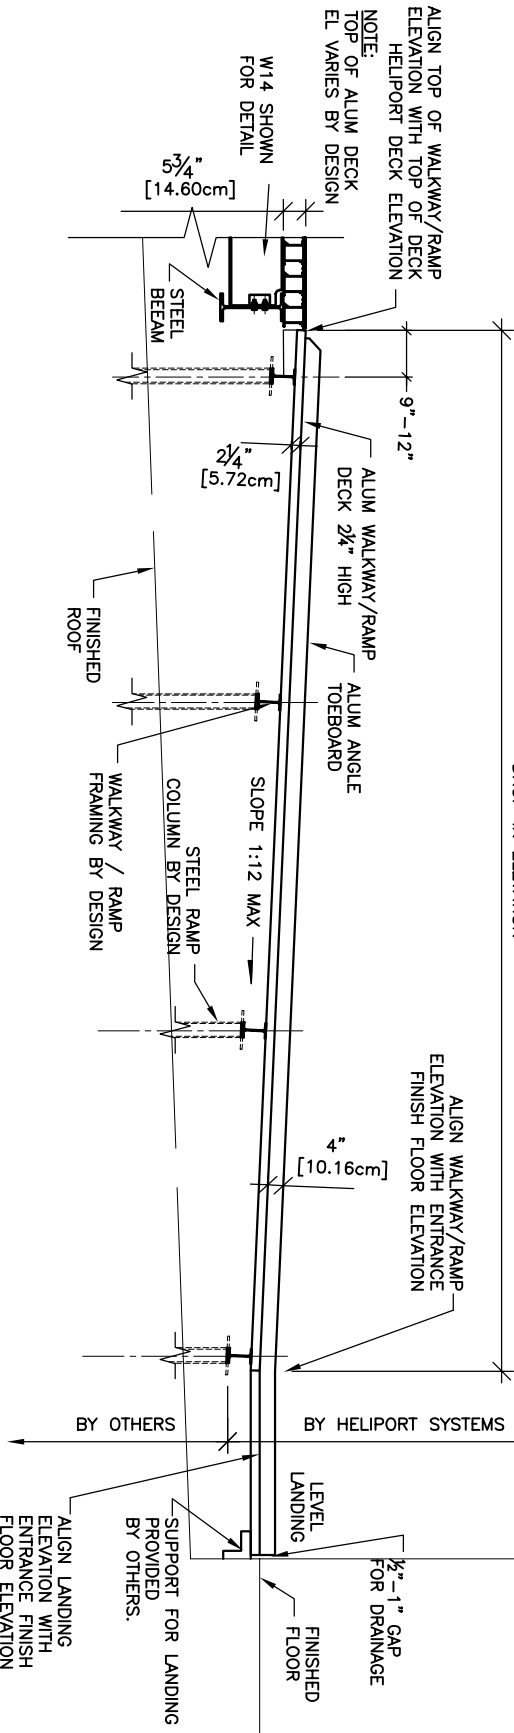

**WALKWAY/RAMP ELEVATION "A"**

SCALE: 1/4" = 1'-0"

- NOTES:
1. PREFERRED: LEVEL WALKWAY
  2. ACCEPTABLE: RAMP WITH MAXIMUM SLOPE OF 1:12 WITH LANDING AT EVERY 30" DROP IN ELEVATION



**HELIPORT SYSTEMS INC.**

Suite 150 Voice 1-973-540-0011  
 55 Madison Avenue Fax 1-973-540-0131  
 Morristown, NJ 07960 E-mail info@heliport.com  
 USA Web www.heliport.com  
**WALKWAY/RAMP SECTION & ELEVATION**