


OUTRIGGER DETAIL "A"
SCALE: 1/2" = 1'-0"

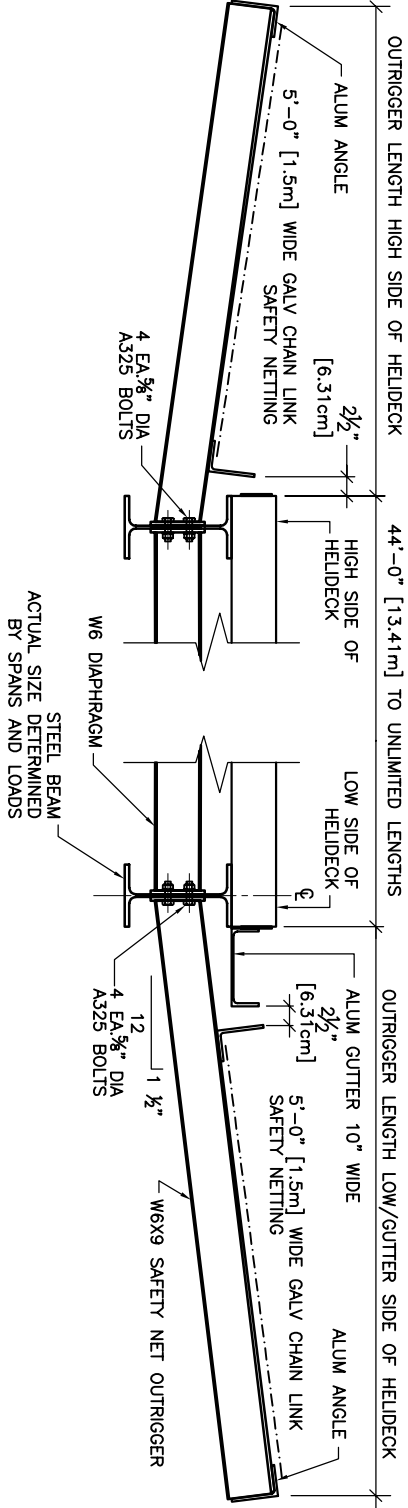

OUTRIGGER DETAIL "B"
SCALE: 1/2" = 1'-0"

OUTRIGGER DETAIL "C"
SCALE: 1/2" = 1'-0"

NOTE:
STATE OF CALIFORNIA REQUIRES SAFETY NET
6'-0" WIDE.



HELIPORT SYSTEMS INC.

Suite 150 Voice 1-973-540-0011
55 Madison Avenue Fax 1-973-540-0131
Morristown, NJ 07960 E-mail info@heliport.com
USA Web www.heliport.com

SAFETY NET OUTRIGGER DETAIL